

# Lower Hazeltine Creek Erosion and Sediment Control Plan

Stream Bank Stabilization



Riparian Habitat Reclamation




Recovery and Mulching



Temporary Access Road



Step and Riffle Pool Construction

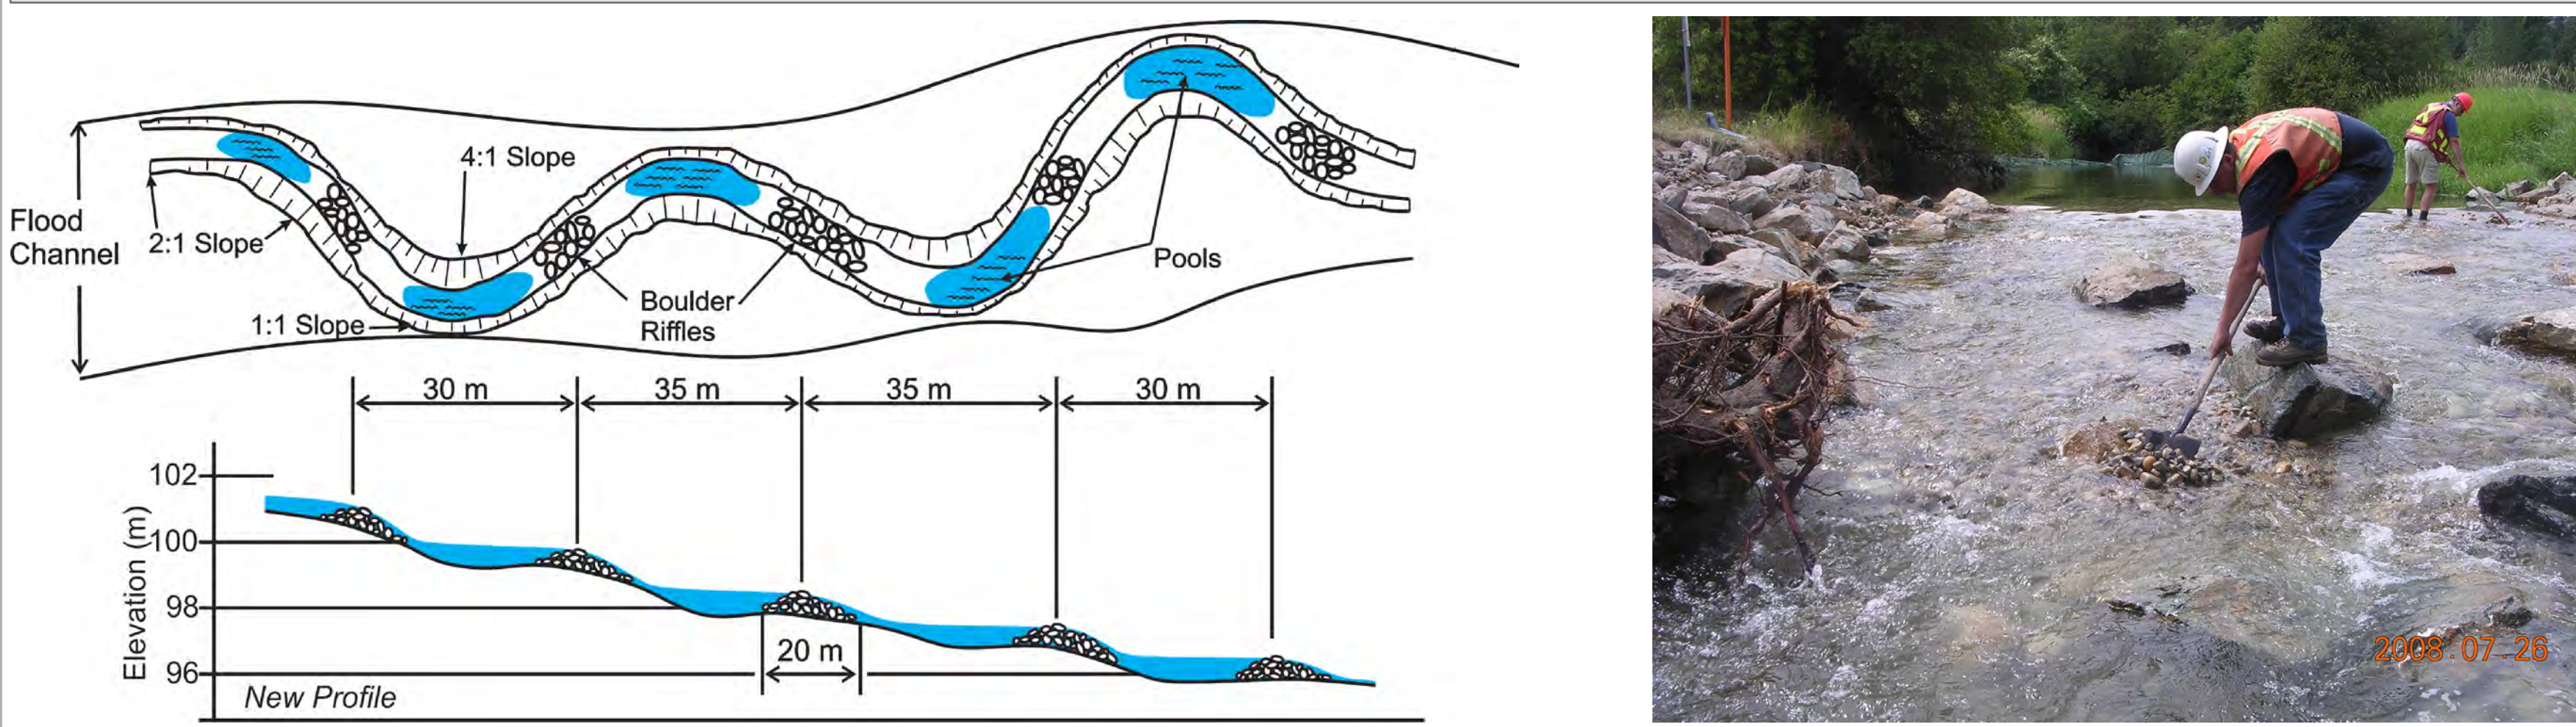

Sedimentation Basin



- Legend
- PROPOSED FUTURE CREEK
  - GRAVEL
  - RIFFLE POOL
  - RIP RAP
  - SPILLWAY
  - STEP POOL
  - SEDIMENT PONDS
  - CREEK BANK STABILIZATION
  - TEMPORARY ACCESS ROAD

